



INVENTAR DE COORDONATE SISTEM DE PROIECTIE : STEREO 70		
Pct.	X(m)	Y(m)
1	550636.574	586682.533
2	550636.687	586689.542
3	550636.737	586693.422
4	550637.11	586698.662
5	550637.178	586704.064
6	550643.141	588702.04
7	550657.479	588699.154
8	550690.244	588690.51
9	550696.543	588689.058
10	550707.693	588686.255
11	550718.748	588683.368
12	550730.391	588680.224
13	550738.054	588678.017
14	550746.409	588675.792
15	550745.764	588666.192
16	550744.98	588664.538
17	550732.351	588637.852
18	550722.927	588660.417
19	550712.007	588663.181
20	550708.443	588664.712
21	550697.103	588667.293
22	550682.447	588671.245
23	550679.092	588672.234
24	550662.137	588676.717
25	550643.864	588681.215
26	550639.179	588682.149
Suprafata	2347.2681 mp	
Perimetru	2623.681 m	

VERIFICATOR	NUME	SEMNATURA	CERINTA	REFERAT NR./ EXPERTIZA NR./ DATA
EXPERT				
S.C. TRUST PROJECT S.R.L. ZEMES, Jud. BACAU PROIECTARE CONSTRUCTII CIVILE INDUSTRIALE SI AGRICOLE Tel. mobil: 0740832949 Tel. fix/fax: 0234383284 E-mail: trustproject@yahoo.com		Beneficiar: COMUNA BRUSTUROASA , JUD. BACAU Amplasament: COMUNA BRUSTUROASA , LOC. BRUSTUROASA , JUD. BACAU Documentatie Tehnica nr. 58/2023		
J04 / 1446 / 2005 RO 17844179		Documentatie pentru construire : IMPREJMUIRE PARTIALA TEREN CU GARD SCOALA CUCHINIS		
SPECIFICATIE	NUME	SEMNATURA	SCARA 1:500	TITLUL PLANSEI PLAN SITUATIE Planşa A1
Sef proiect	Ing. BALTATESCU V.		DATA 2023	
Proiectat	Arh. ROTARU C-TIN.			
Desenat	Ing. BALTATESCU V.			




559750





Numar total bucati stalpi metalici -
40x60-buc.=56+55+12=123 buc
Lungime gard =246,00ml

VERIFICATOR	NUME	SEMNATURA	CERINTA	REFERAT NR./ EXPERTIZA NR. / DATA	Documentatie Tehnica nr. 58/2023
EXPERT					
S.C. TRUST PROJECT S.R.L. ZEMES, Jud. BACAU PROIECTARE CONSTRUCTII CIVILE INDUSTRIALE SI AGRICOLE Tel. mobil: 0740832949 Tel. fix/fax: 0234383284 E-mail: trustproject@yahoo.com		Beneficiar: COMUNA BRUSTUROASA , JUD. BACAU Amplasament: COMUNA BRUSTUROASA , LOC. BRUSTUROASA , JUD. BACAU Documentatie pentru construire : IMPREJMUIRE PARTIALA TEREN CU GARD SCOALA CUCHINIS		Faza P.Th.	Planşa R1
		TITLUL PLANSEI			
SPECIFICATIE		NUME	SEMNATURA	SCARA 1:500	PLAN AMPLASARE STALPI GARD
Sef proiect		Ing. BALTATESCU V.		DATA 2023	
Proiectat		Ing. BALTATESCU V.			
Desenat		Ing. BALTATESCU V.			

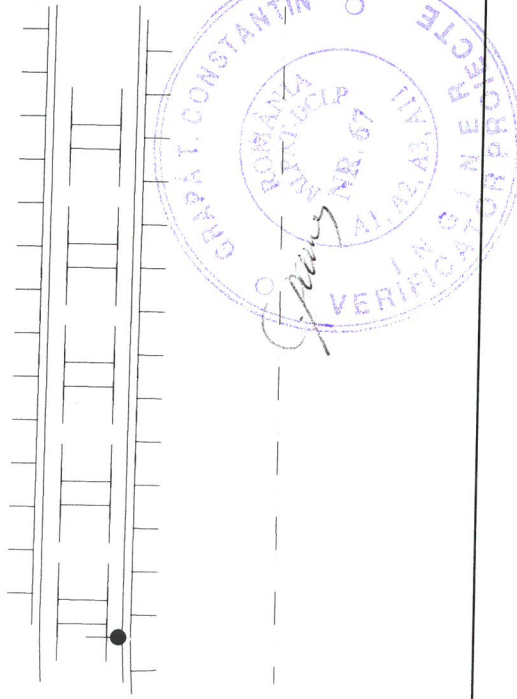

GARD METALIC SC OALA CUCHINIS
L=246,00ml

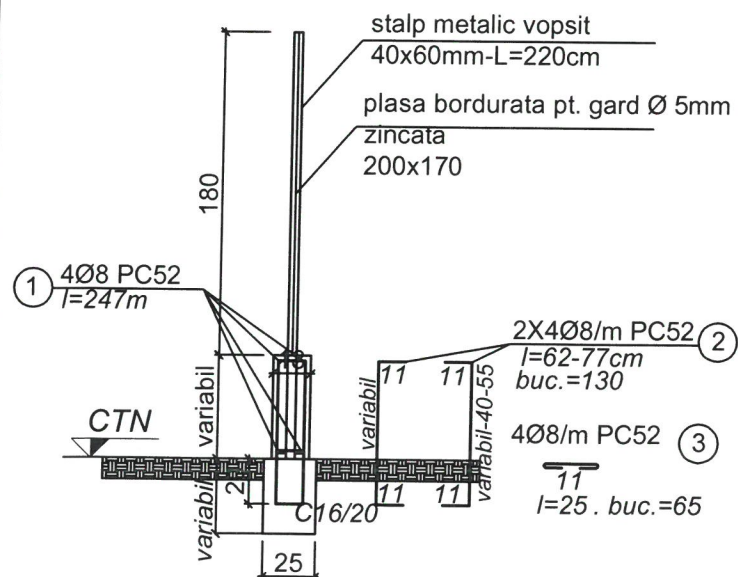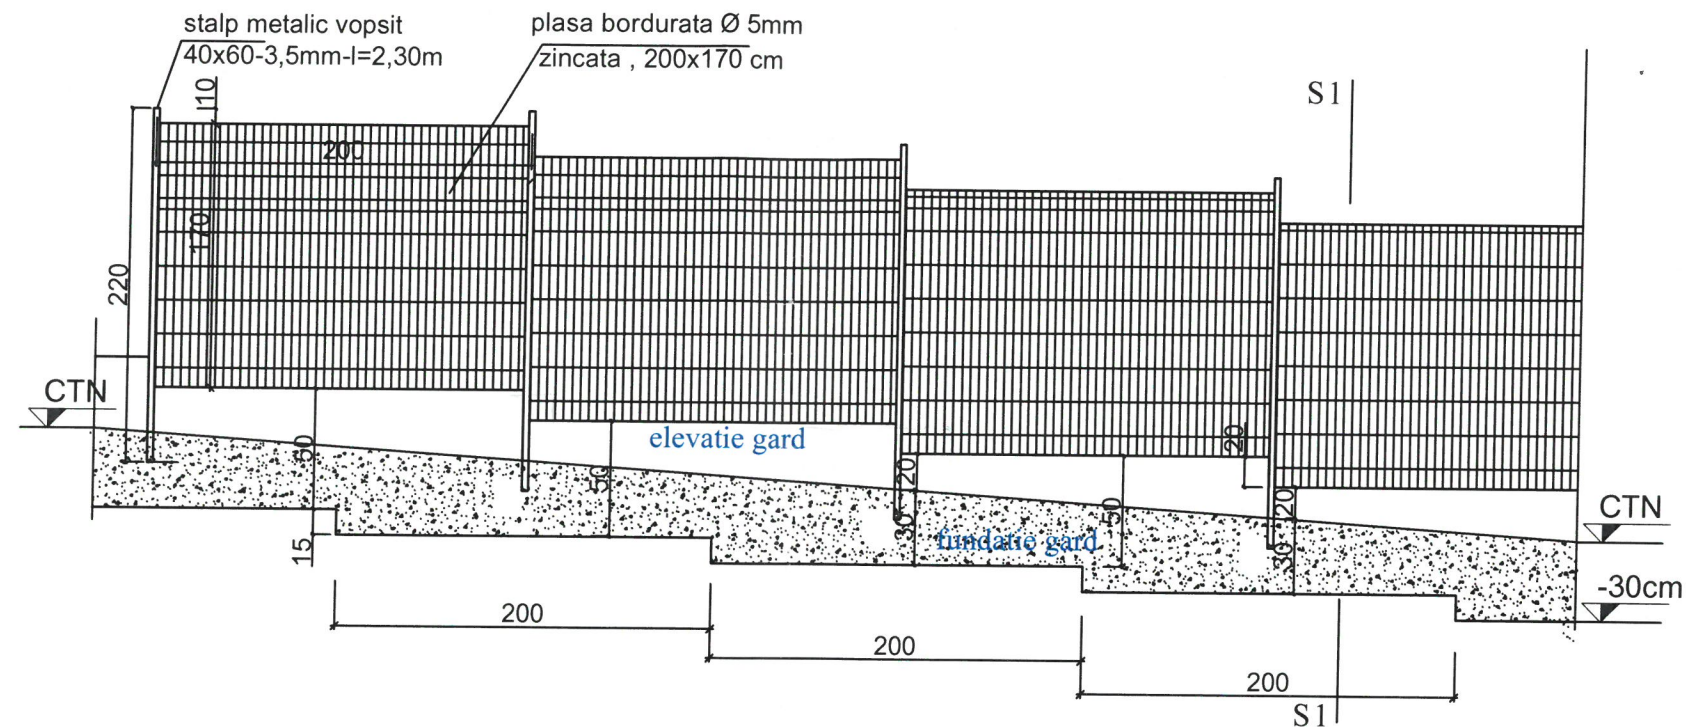

CANTITATI MATERIALE

1. LUNGIME GARD =246 ml
2. SAPATURA=123mc
3. COFRAJ =369,00mp
4. BETON CLASA C 16/20 =35,00 mc
5. ARMATURA=450,00kg
6. STALPI METALICI-40X60mm -l=2,20 m , buc.=123
7. PRAZNURI SUDATE PE STALPI-2x0,2x123x0,395=20kg
8. PLASA BORDURATA-200X170-buc.= 125



	NUME	SEMNATURA	CERINTA	REFERAT NR./ EXPERTIZA NR./ DATA
VERIFICATOR				
EXPERT				
S.C. TRUST PROIECT S.R.L. ZEMES, jud. BACAU PROIECTARE CONSTRUCTII CIVILE INDUSTRIALE SI AGRICOLE Tel. mobil: 0740832949 J04 / 1446 / 2005 Tel. fix/fax: 0234383284 RO 17844179 E-mail: trustproiect@yahoo.com			Beneficiar: COMUNA BRUSTUROASA , JUD. BACAU Amplasament: COMUNA BRUSTUROASA , LOC. BRUSTUROASA , JUD. BACAU	Documentatie Tehnica nr. 58/2023
IMPREJMUIRE PARTIALA TEREN CU GARD SCOALA CUCHINIS			Documentatie pentru construire :	Faza P.Th.
SPECIFICATIE	NUME	SEMNATURA	SCARA 1:50	TITLUL PLANSEI
Sef proiect	Ing. BALTATESCU V.			DETALII GARD METALIC
Proiectat	Ing. BALTATESCU V.		DATA 2023	
Desenat	Ing. BALTATESCU V.			
				Planşa R2